




FASADE MOT VEST

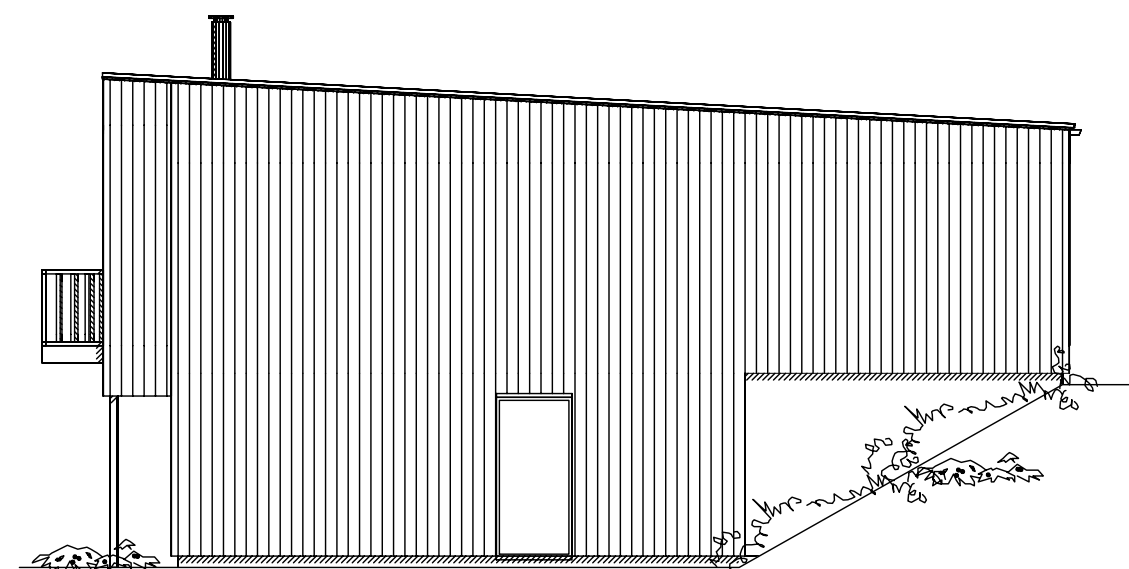

FASADE MOT SØR



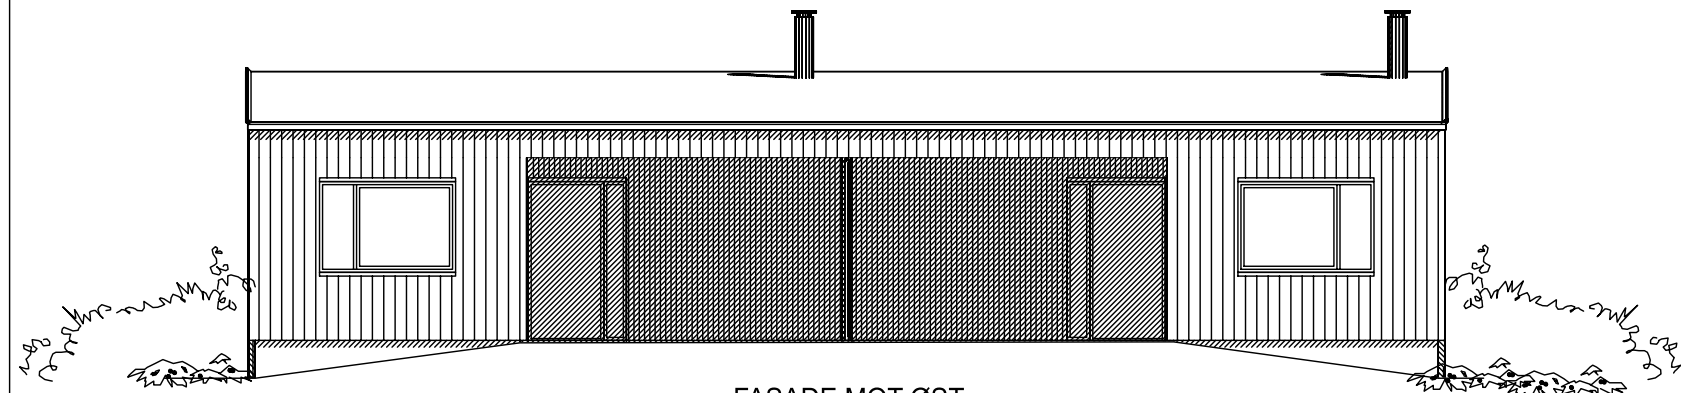


FASADE MOT ØST

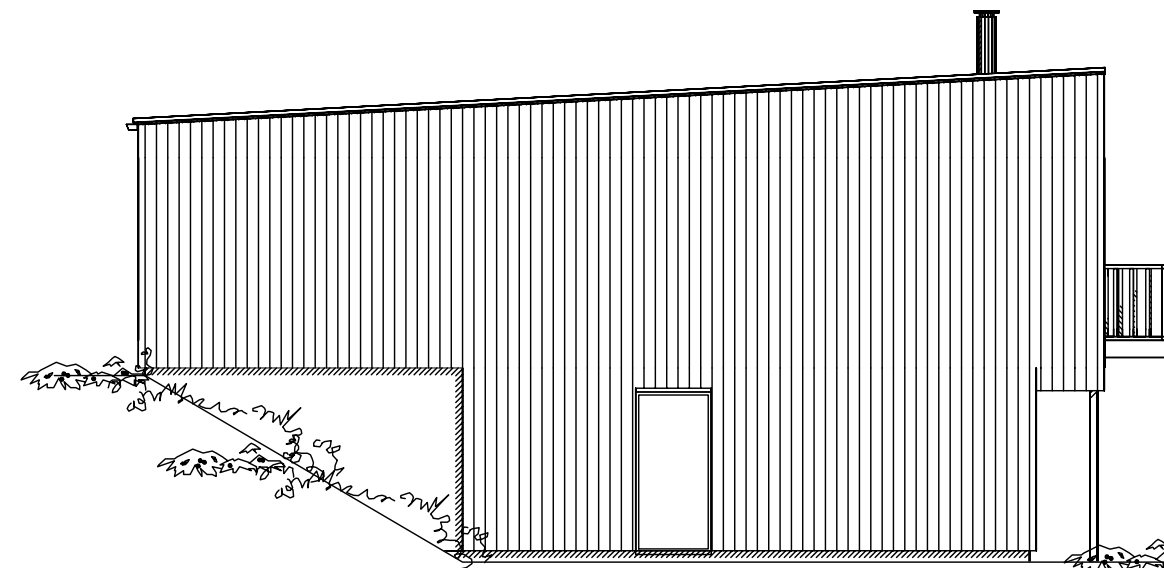

FASADE MOT NORD

Tiltakshaver:	Målestokk	Tegn AIL	Dato 25.02.21
Byggeplass : Løbergvegen 3	1:100	Trac	Dato
Kommune : Time	Gnr23	Bnr747	Disk Løberg
Utbygger	Planlegger	Sak	
	<b>ark1</b> anniren@ark-1.no - tlf 99090113	Tegn nr	Løbe1501
		Prosj nr	

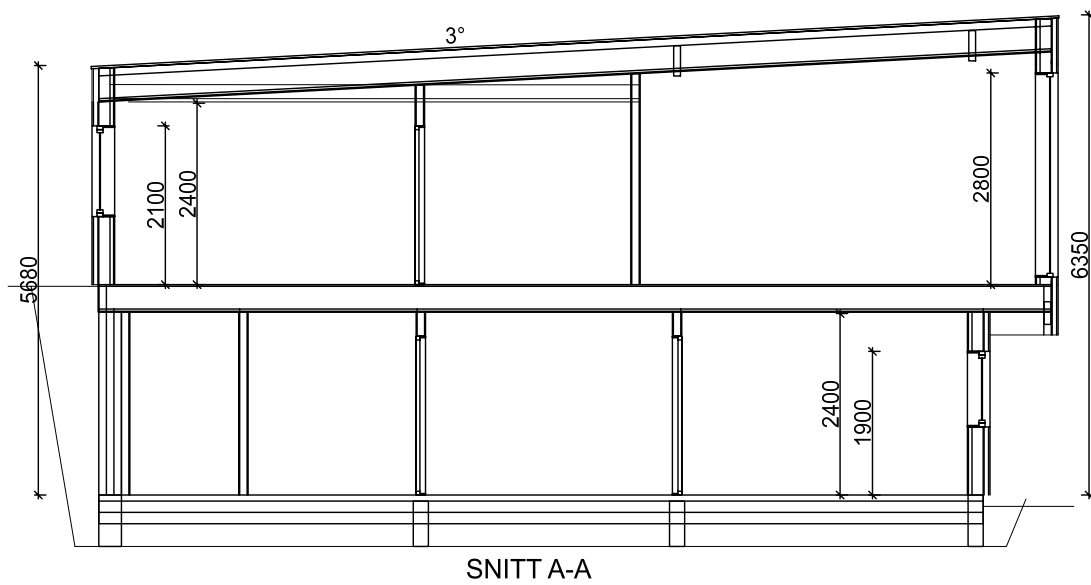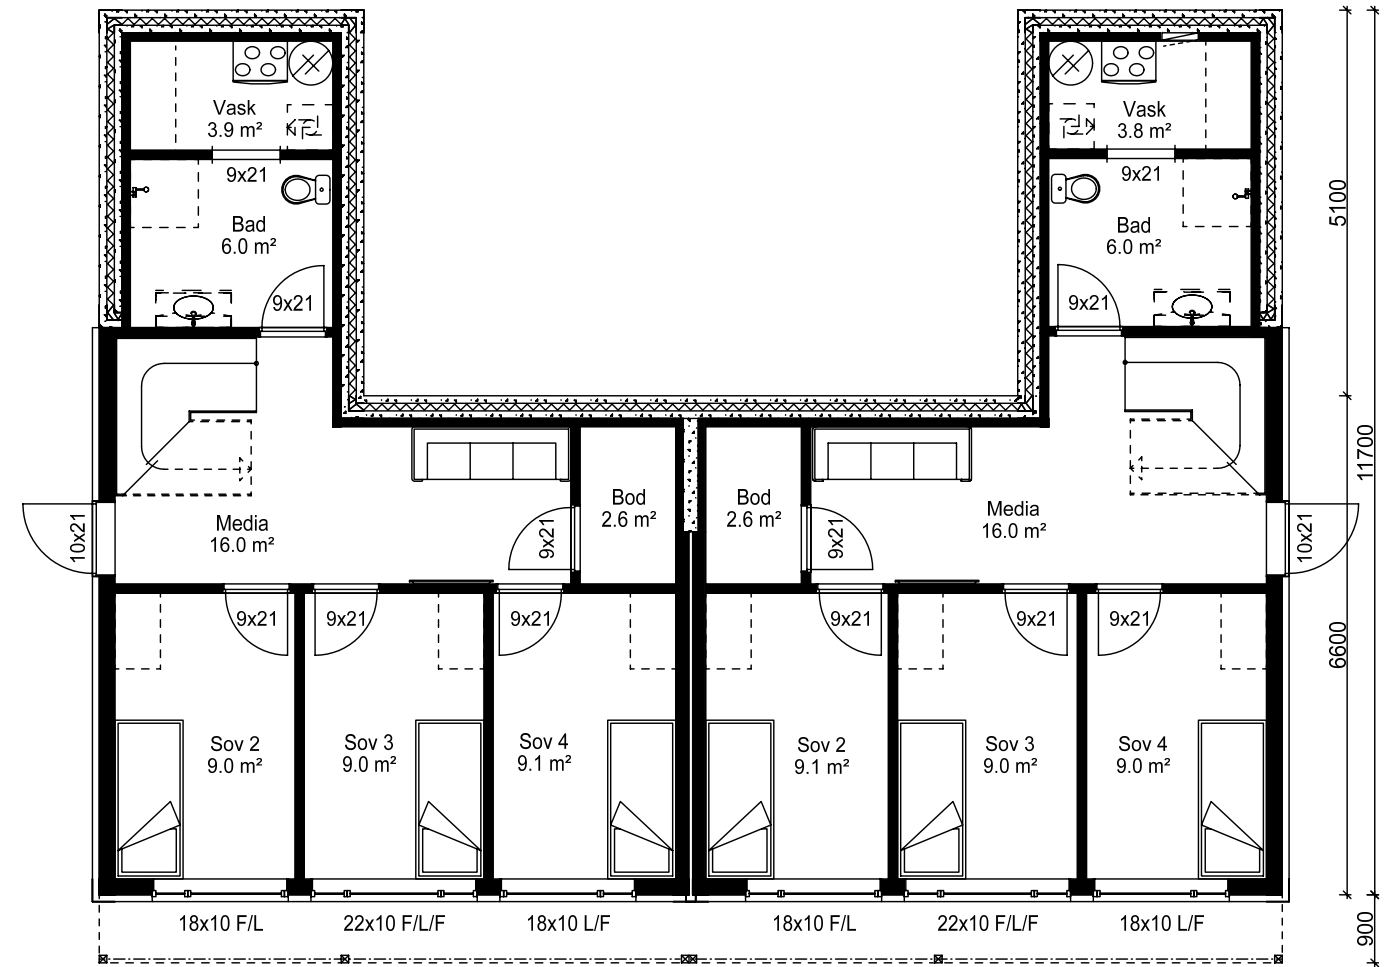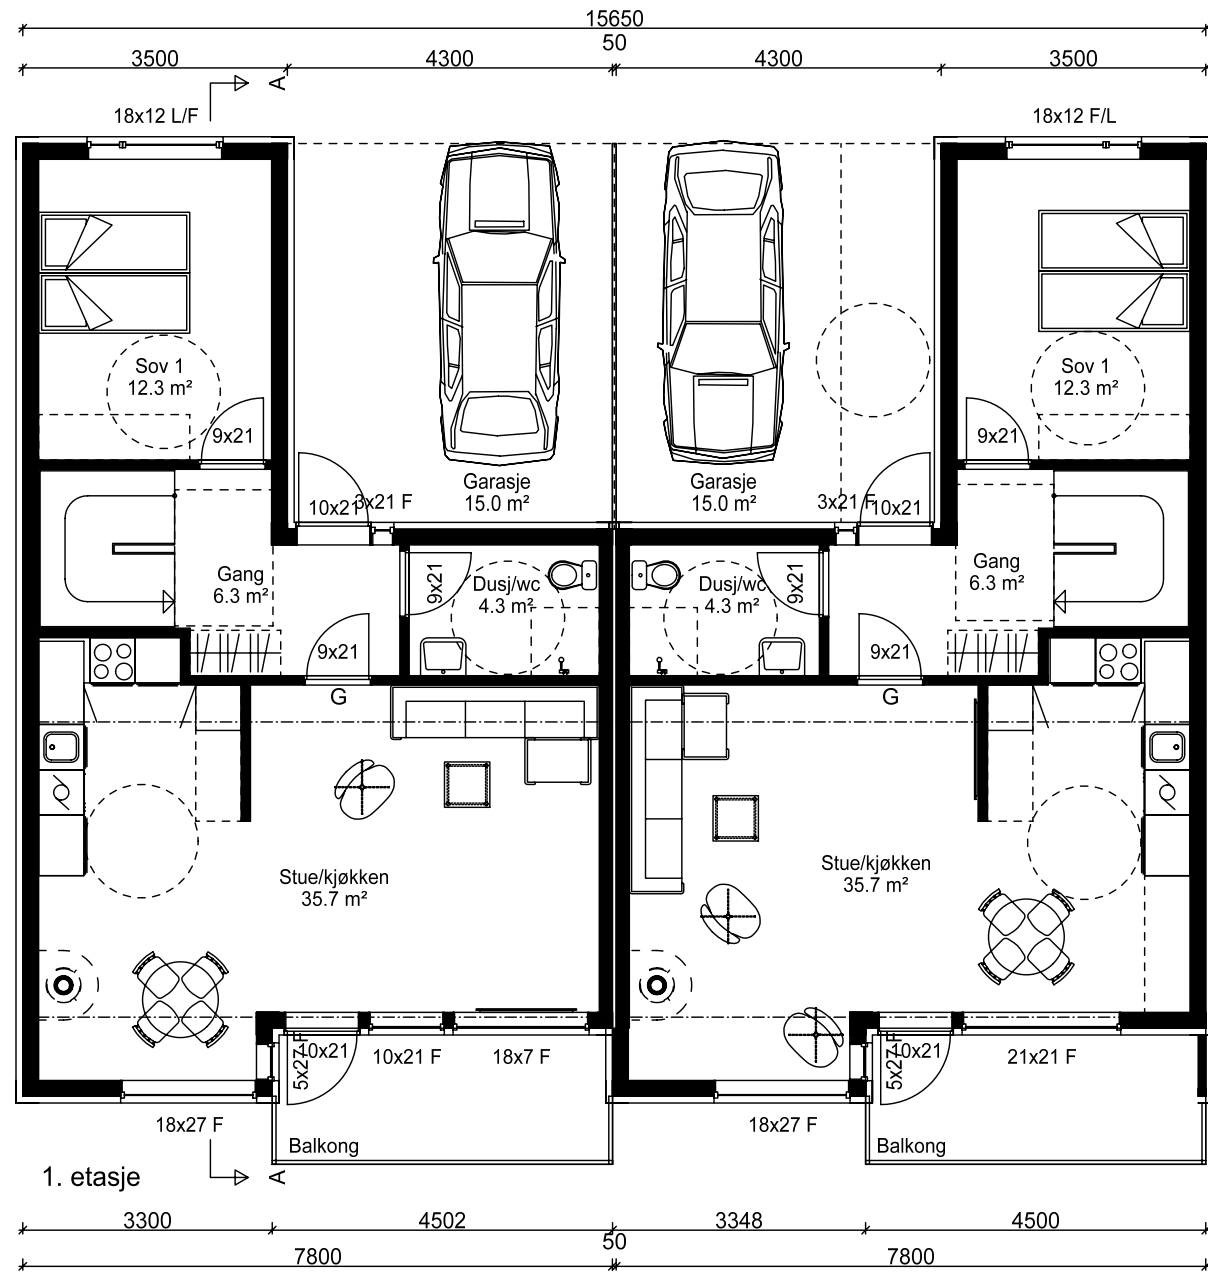

Pr enhet Arealberegninger i hht. NS 3940	Bruksareal BRA i m <sup>2</sup>		
	Pr etasje	Garasje/ overbygd area	Sum BRA
U. etg. plan	58.3	0.0	58.3
1. etg. plan	64.2	24.4	88.6
<b>SUM :</b>	<b>122.5</b>	<b>24.4</b>	<b>146.9</b>
BYA :	101.2	0.0	101.2

Tiltakshaver:	Målestokk	Tegn ALL	Dato 25.02.21
Byggeplass : Løbergvegen 3	1:100	Trac	Dato
Kommune : Time	Gnr23	Bnr 747	Disk Løberg
Utbygger	Planlegger	Sak	
	<b>ark1</b>	Tegn nr	Løbe1502
	anniren@ark-1.no - tlf 99090113	Prosj nr	