



1 ETASJE



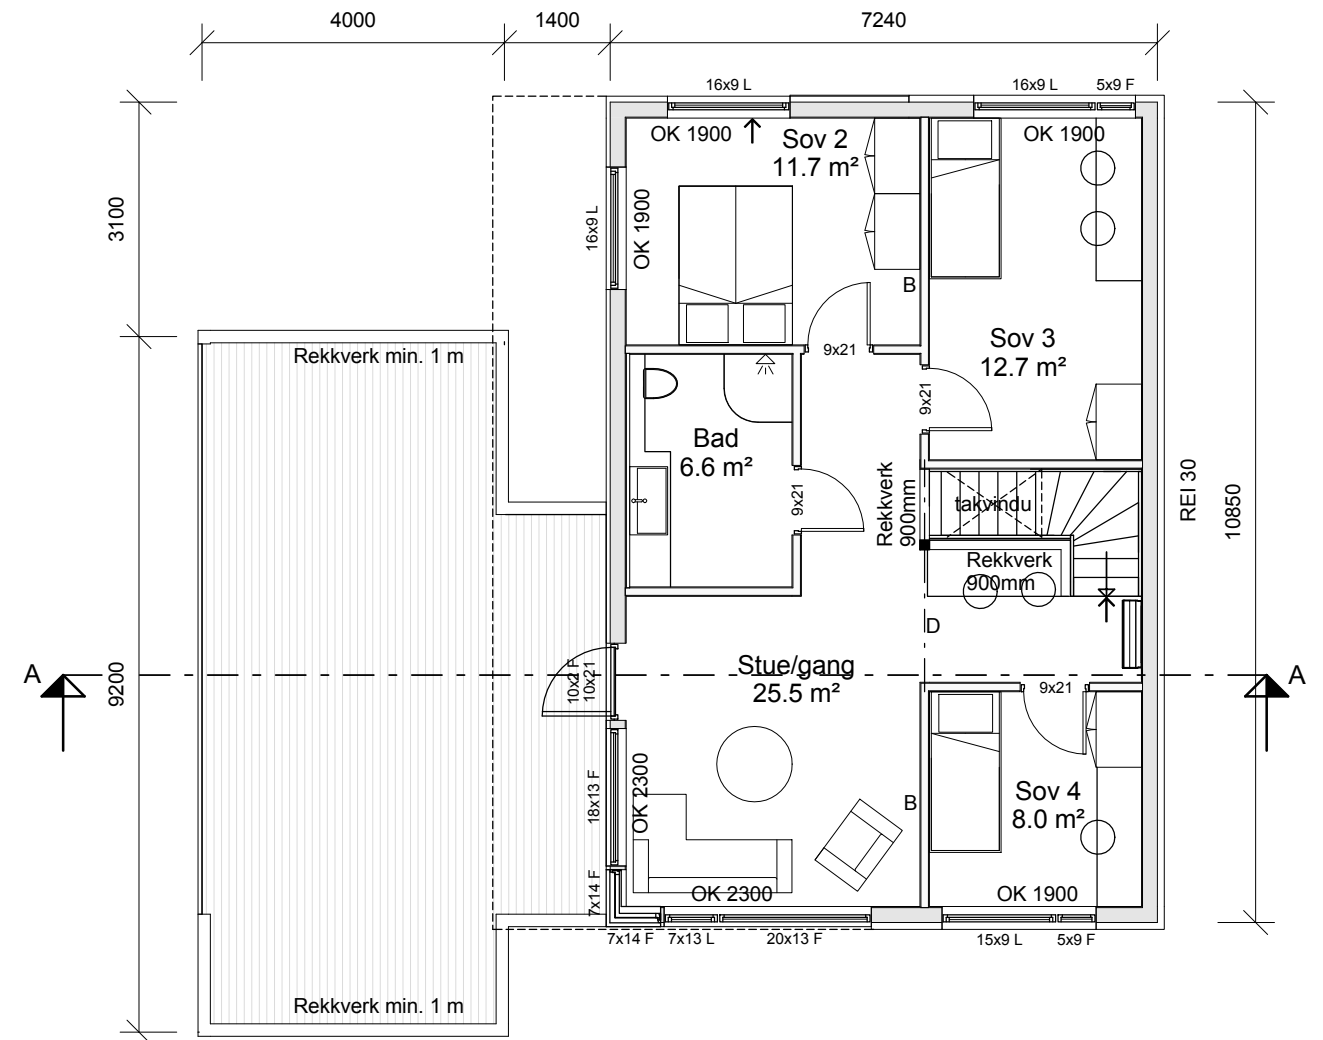

2 ETASJE

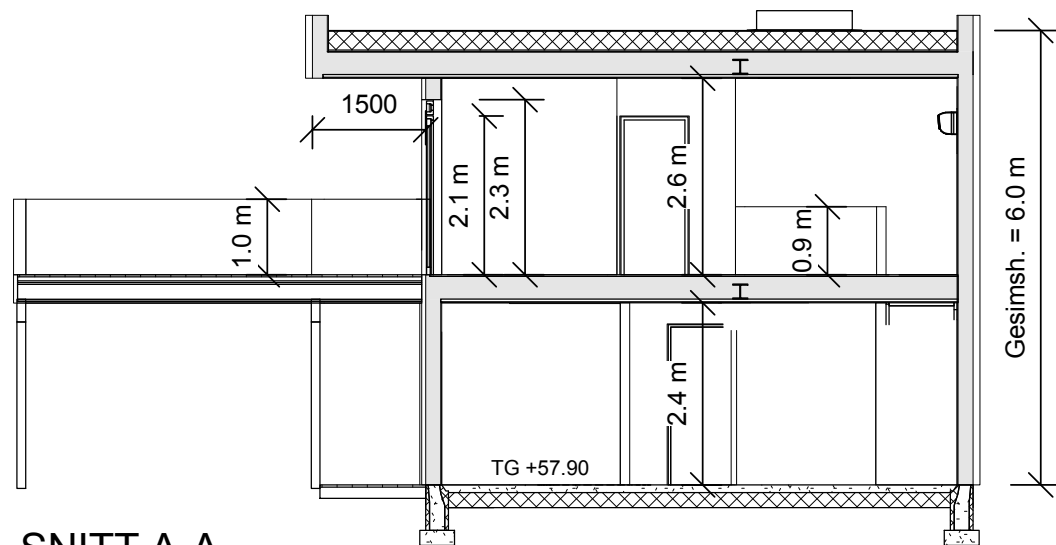


SNITT A-A



Arealberegninger i hht. NS 3940	Bruksareal i m ²	
	Pr. etasje	Utvendig bod/garasje
1 etg.	68.9 m ²	34.0 m ²
2 etg.	73.7 m ²	
SUM	142.6 m ²	34.0 m ²

ETASJE 1, 2 & SNITT

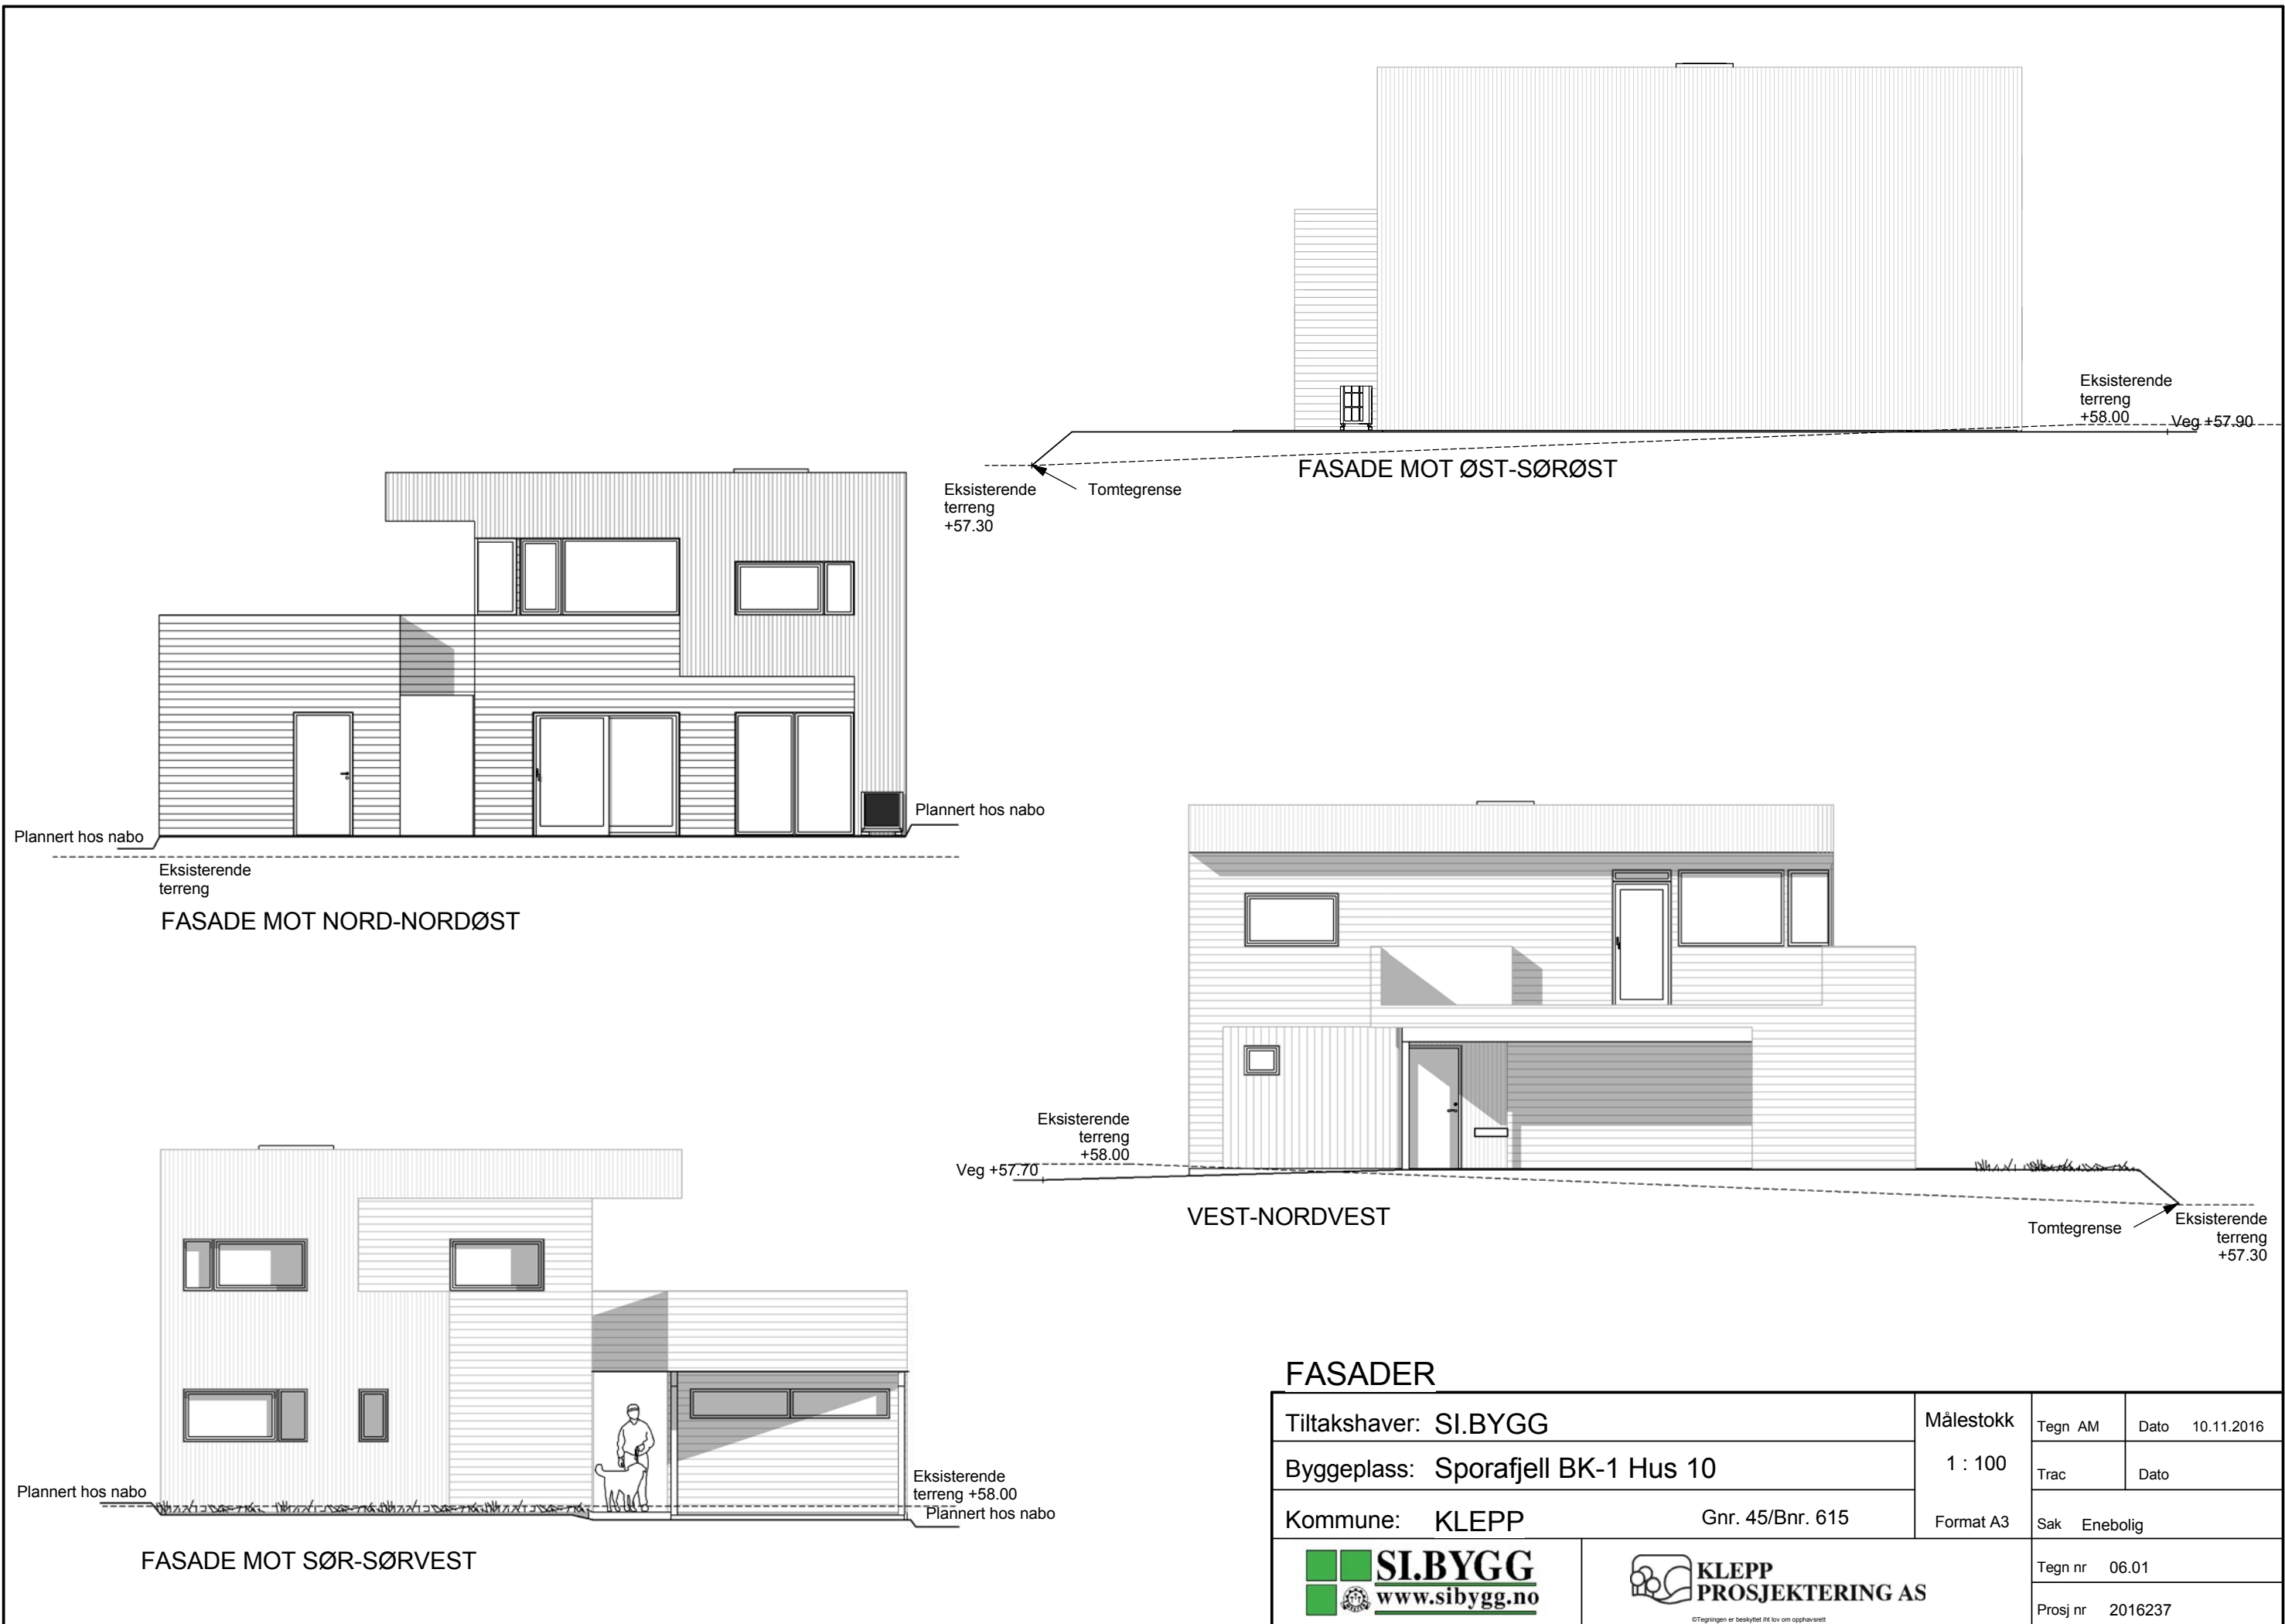Tiltakshaver: SI.BYGG		Målestokk	Tegn AM	Dato	10.11.2016
Byggeplass: Sporafjell BK-1 Hus 10		1 : 100	Trac	Dato	
Kommune: KLEPP	Gnr. 45/Bnr. 615	Format A3	Sak Enebolig		
				Tegn nr	04.01
				Prosj nr	2016237



FASADER

Tiltakshaver: SI.BYGG	Målestokk	Tegn AM	Dato 10.11.2016
Byggeplass: Sporafjell BK-1 Hus 10	1 : 100	Trac	Dato
Kommune: KLEPP	Gnr. 45/Bnr. 615	Format A3	Sak Enebolig
 SI.BYGG www.sibbygg.no	 KLEPP PROSJEKTERING AS	Tegn nr 06.01	Prosj nr 2016237

©Tegningen er beskyttet iht lov om opphavsrett